


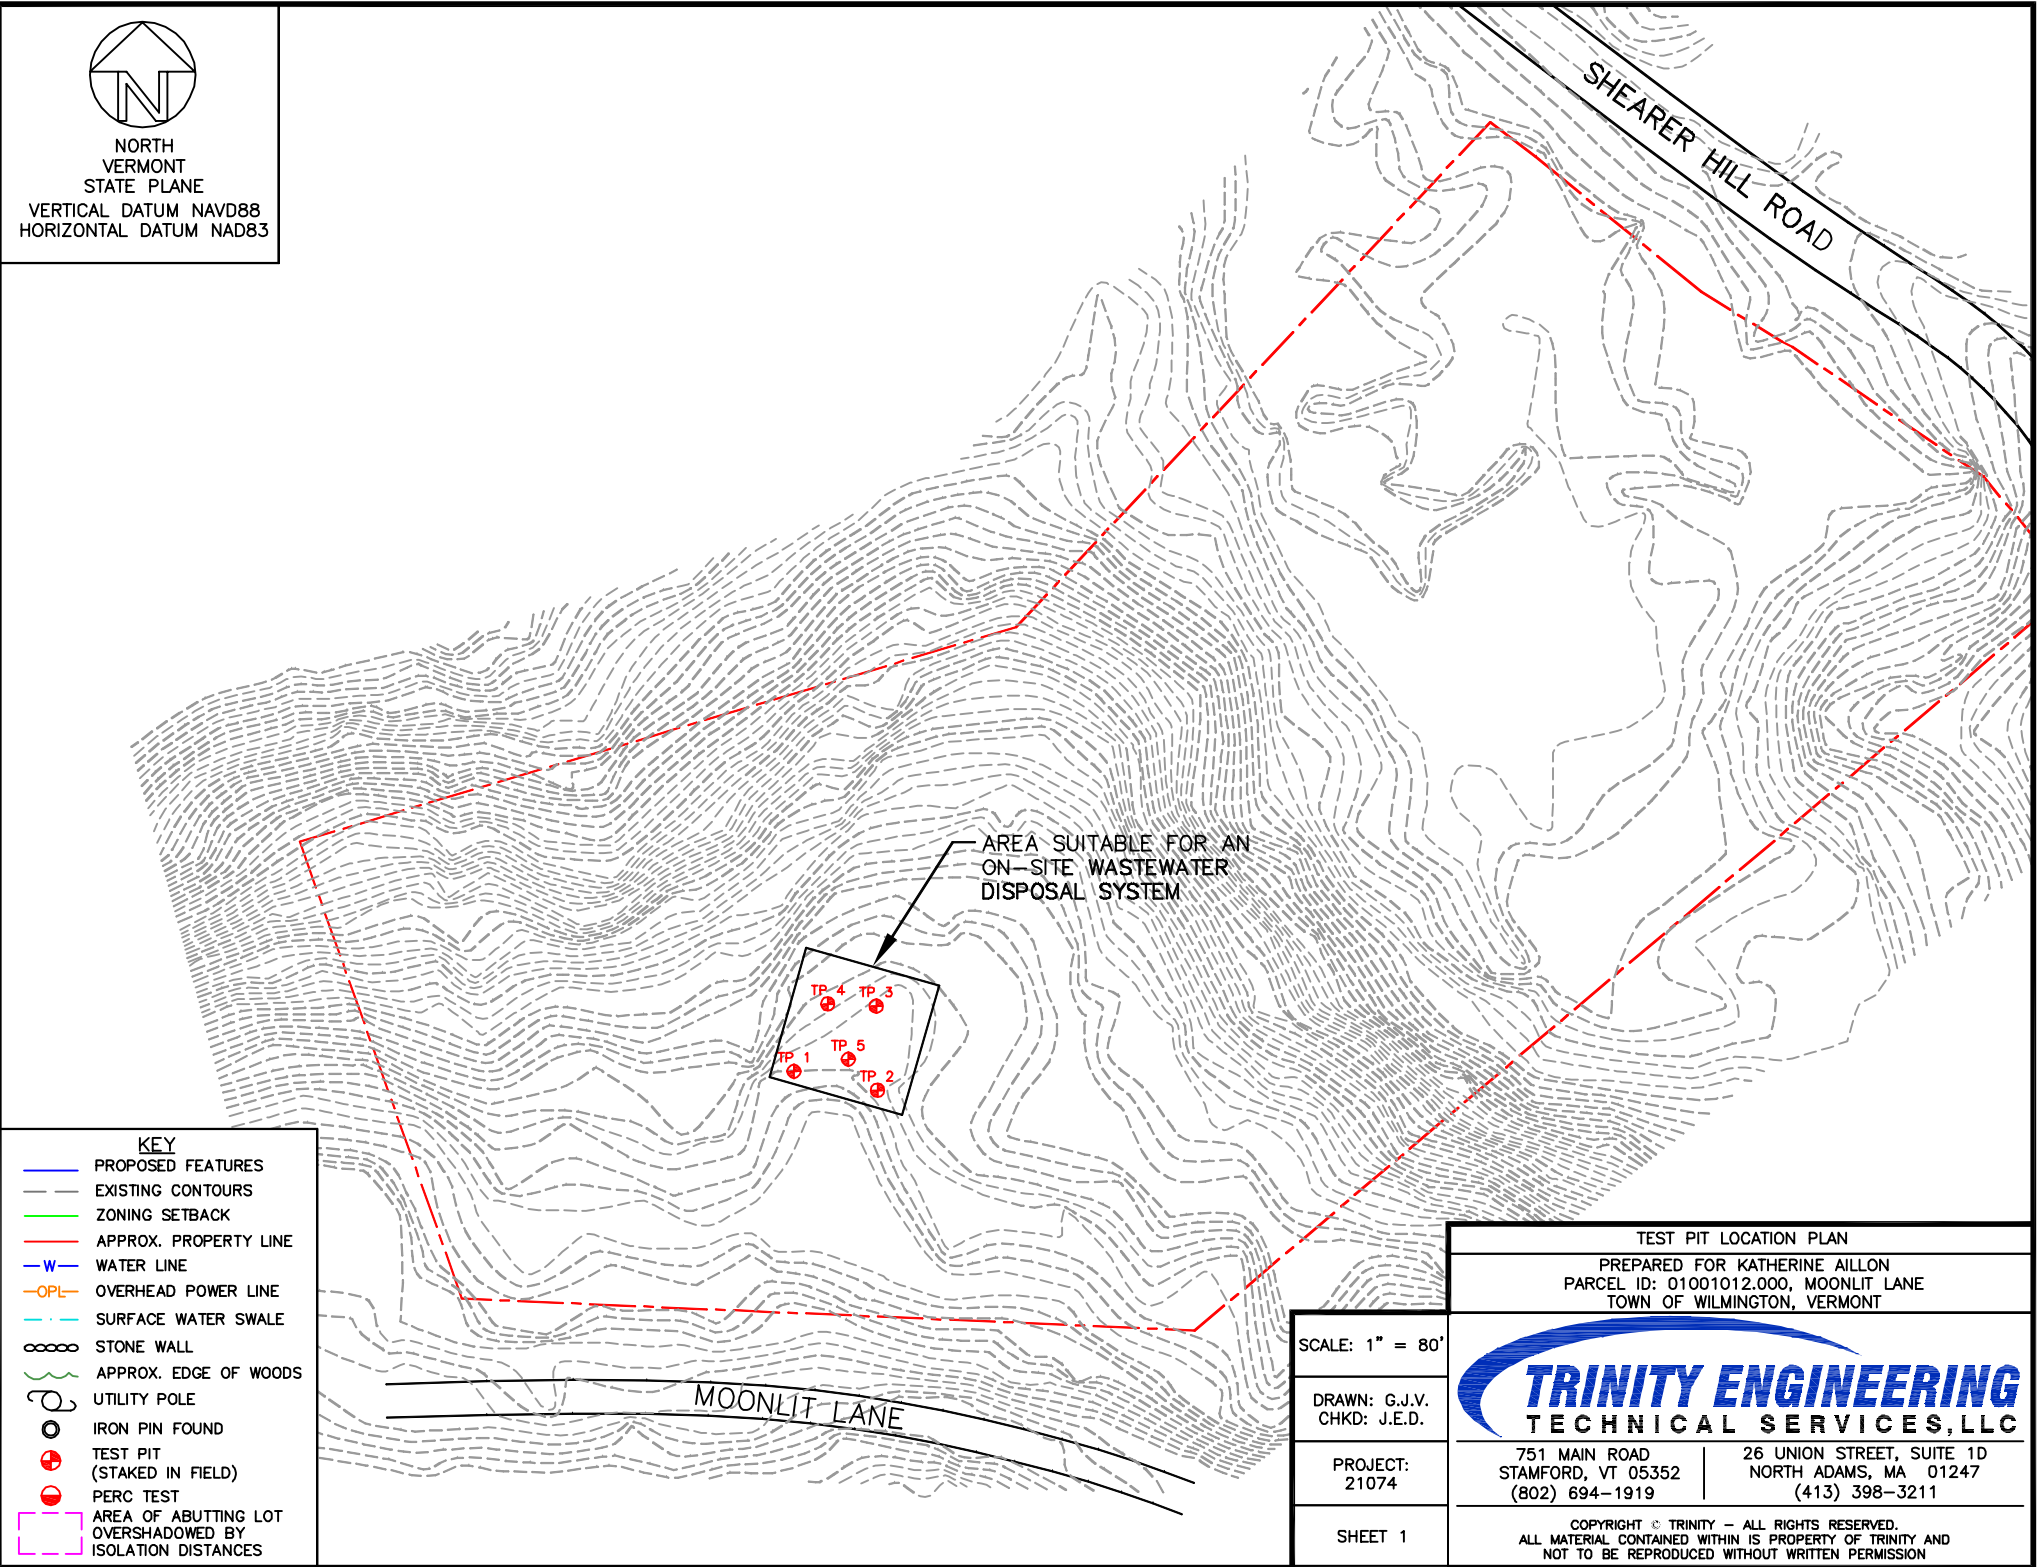

NORTH
VERMONT
STATE PLANE
VERTICAL DATUM NAVD88
HORIZONTAL DATUM NAD83



KEY	
	PROPOSED FEATURES
	EXISTING CONTOURS
	ZONING SETBACK
	APPROX. PROPERTY LINE
	WATER LINE
	OVERHEAD POWER LINE
	SURFACE WATER SWALE
	STONE WALL
	APPROX. EDGE OF WOODS
	UTILITY POLE
	IRON PIN FOUND
	TEST PIT (STAKED IN FIELD)
	PERC TEST
	AREA OF ABUTTING LOT OVERSHADOWED BY ISOLATION DISTANCES

AREA SUITABLE FOR AN ON-SITE WASTEWATER DISPOSAL SYSTEM

SHEARER HILL ROAD

MOONLIT LANE

TEST PIT LOCATION PLAN	
PREPARED FOR KATHERINE AILLON PARCEL ID: 01001012.000, MOONLIT LANE TOWN OF WILMINGTON, VERMONT	
SCALE: 1" = 80'	 TRINITY ENGINEERING TECHNICAL SERVICES, LLC
DRAWN: G.J.V. CHKD: J.E.D.	
PROJECT: 21074	751 MAIN ROAD STAMFORD, VT 05352 (802) 694-1919
SHEET 1	26 UNION STREET, SUITE 1D NORTH ADAMS, MA 01247 (413) 398-3211
COPYRIGHT © TRINITY - ALL RIGHTS RESERVED. ALL MATERIAL CONTAINED WITHIN IS PROPERTY OF TRINITY AND NOT TO BE REPRODUCED WITHOUT WRITTEN PERMISSION	