

PLAN OF LAND OF



**P. & B. REALTY CORPORATION**

"VOSS LOT"


ROYALSTON, MASS.



SCALE: 1"=200'

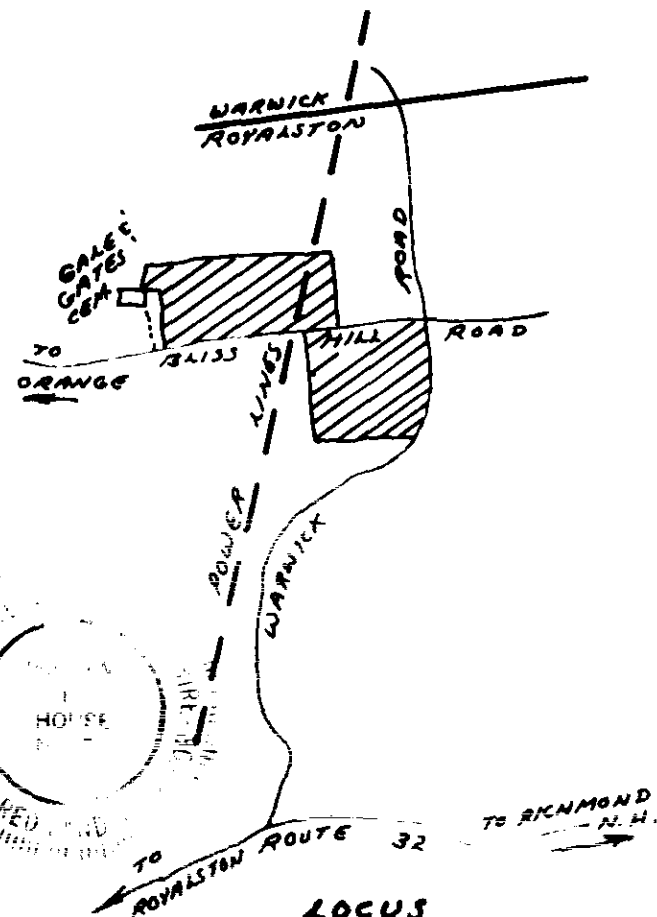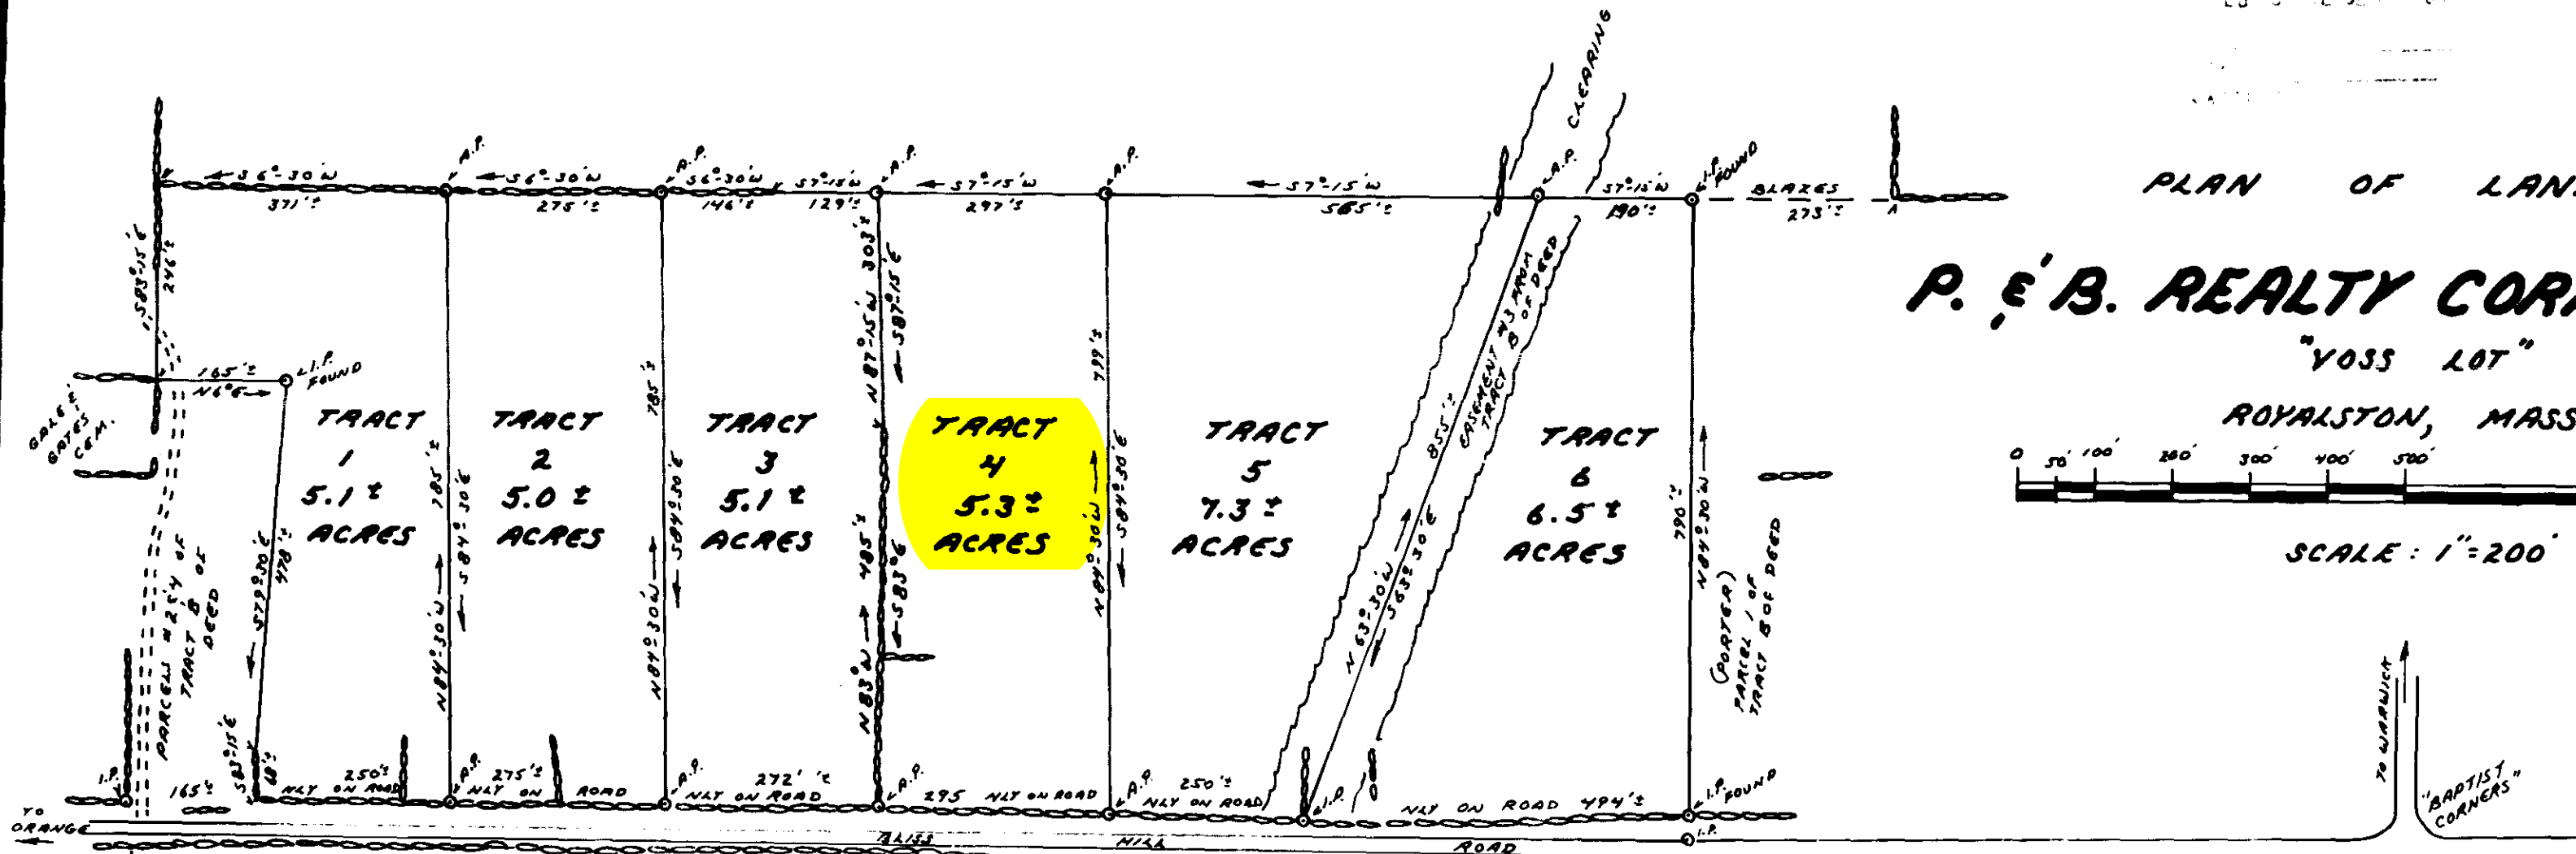

LOCUS  
MT. GRACE  
U.S.G.S. QUAD.

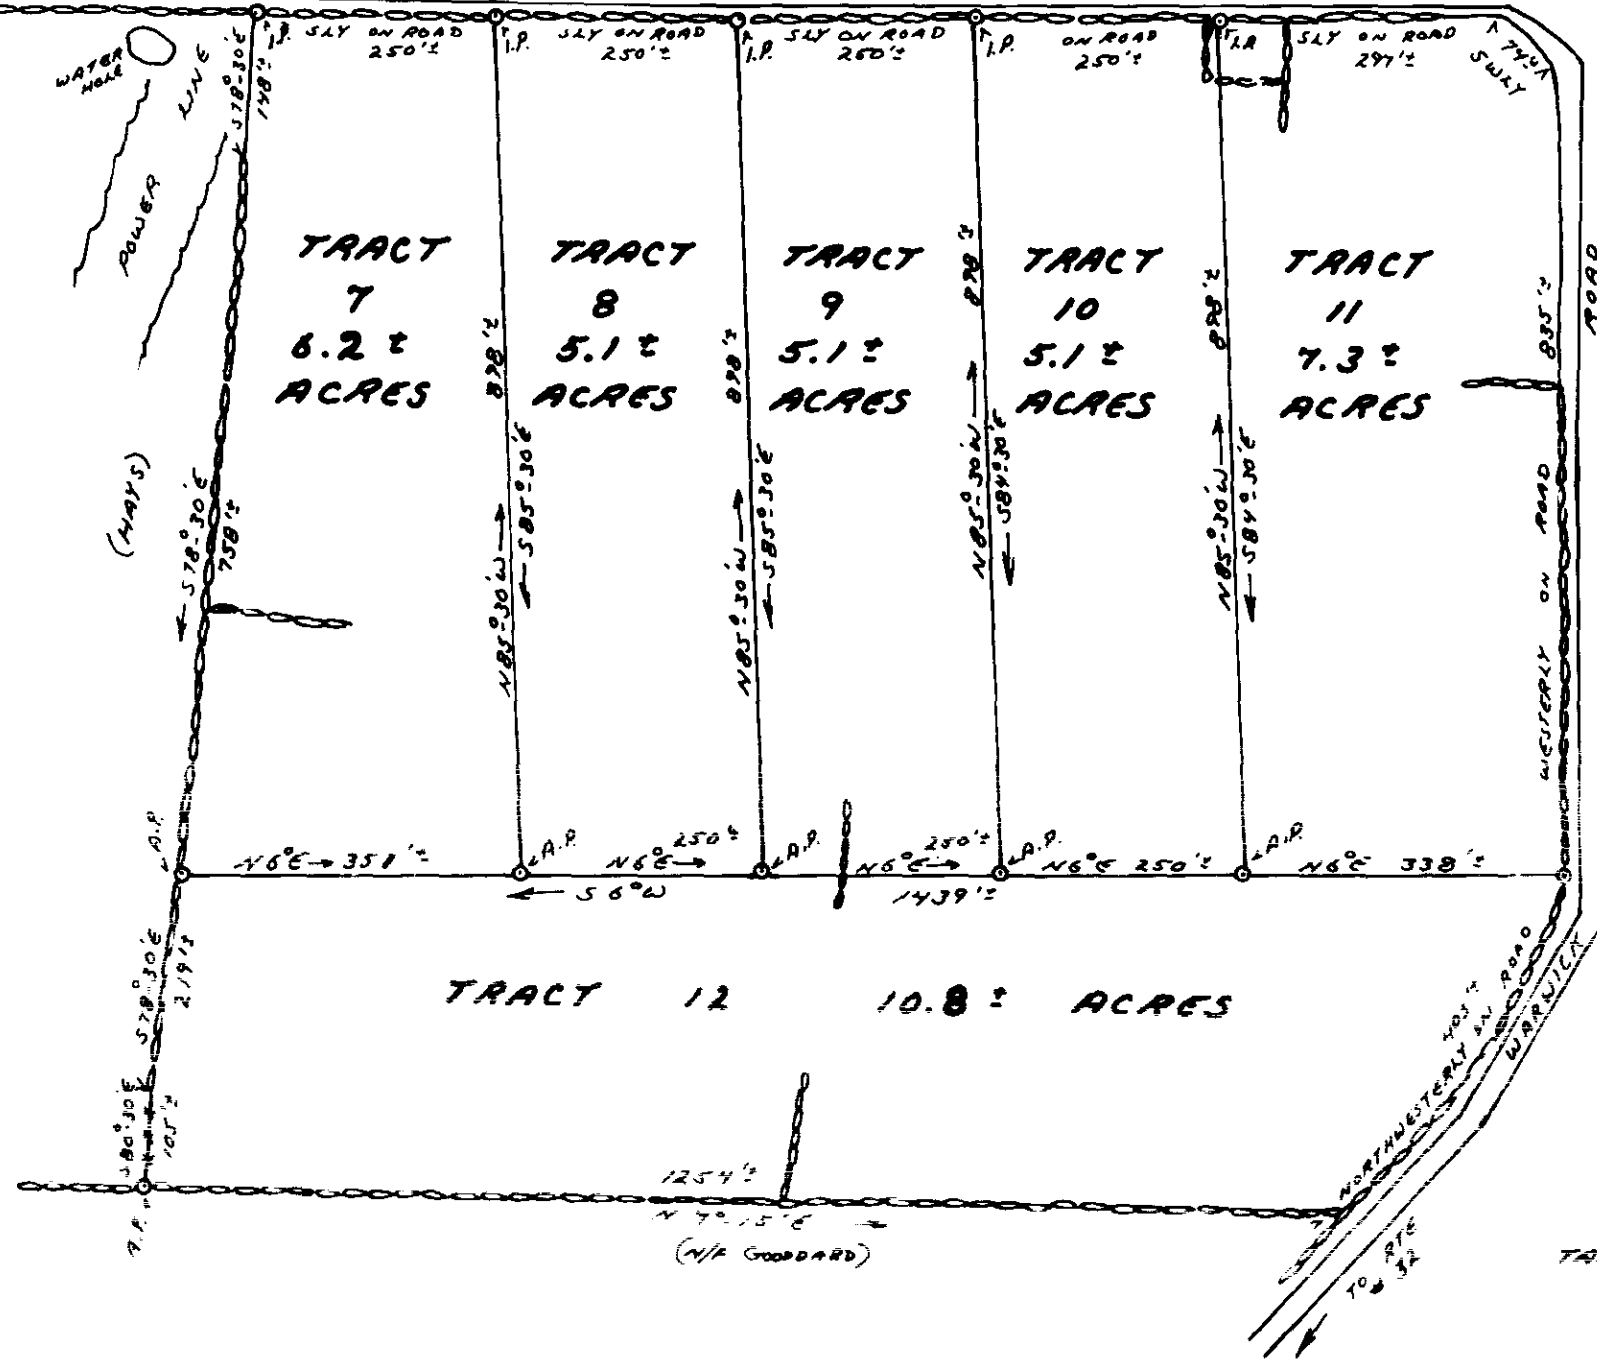

I CERTIFY THAT THIS PLAN HAS BEEN PREPARED IN CONFORMITY WITH THE RULES & REGULATIONS OF THE REG. OF DEEDS OF THE COMMONWEALTH OF MASS.

William P. Brown 1/15/81  
FOR REGISTRY USE

WORCESTER DISTRICT REGISTRY  
OF DEEDS-WORCESTER, MA

PLAN BOOK 483 PLAN 94  
Received Feb. 5 1981  
12h 52m PM

Sheet 1 of 1

ATTEST: *Anthony J. Givens*  
Register

PLANNING BOARD APPROVAL UNDER  
SUBDIVISION CONTROL LAW MAY BE REQ.

CHAIRMAN Clifford A. Smith, Jr.

SECRETARY \_\_\_\_\_

DATE & REMARKS January 22, 1981

TAPE & COMPASS SURVEY JAN. 1981 BY \_\_\_\_\_

